

ORVIL COURT



BUILDING AREA	
EXISTING BUILDING	2,590 SF
NEW ADDITION	2,710 SF
<b>TOTAL</b>	<b>5,300 SF</b>
EXISTING BASEMENT	+ 1,095 SF


0' 5' 10' 15' 20' 25'



SYCAMORE AVENUE



ORVIL COURT

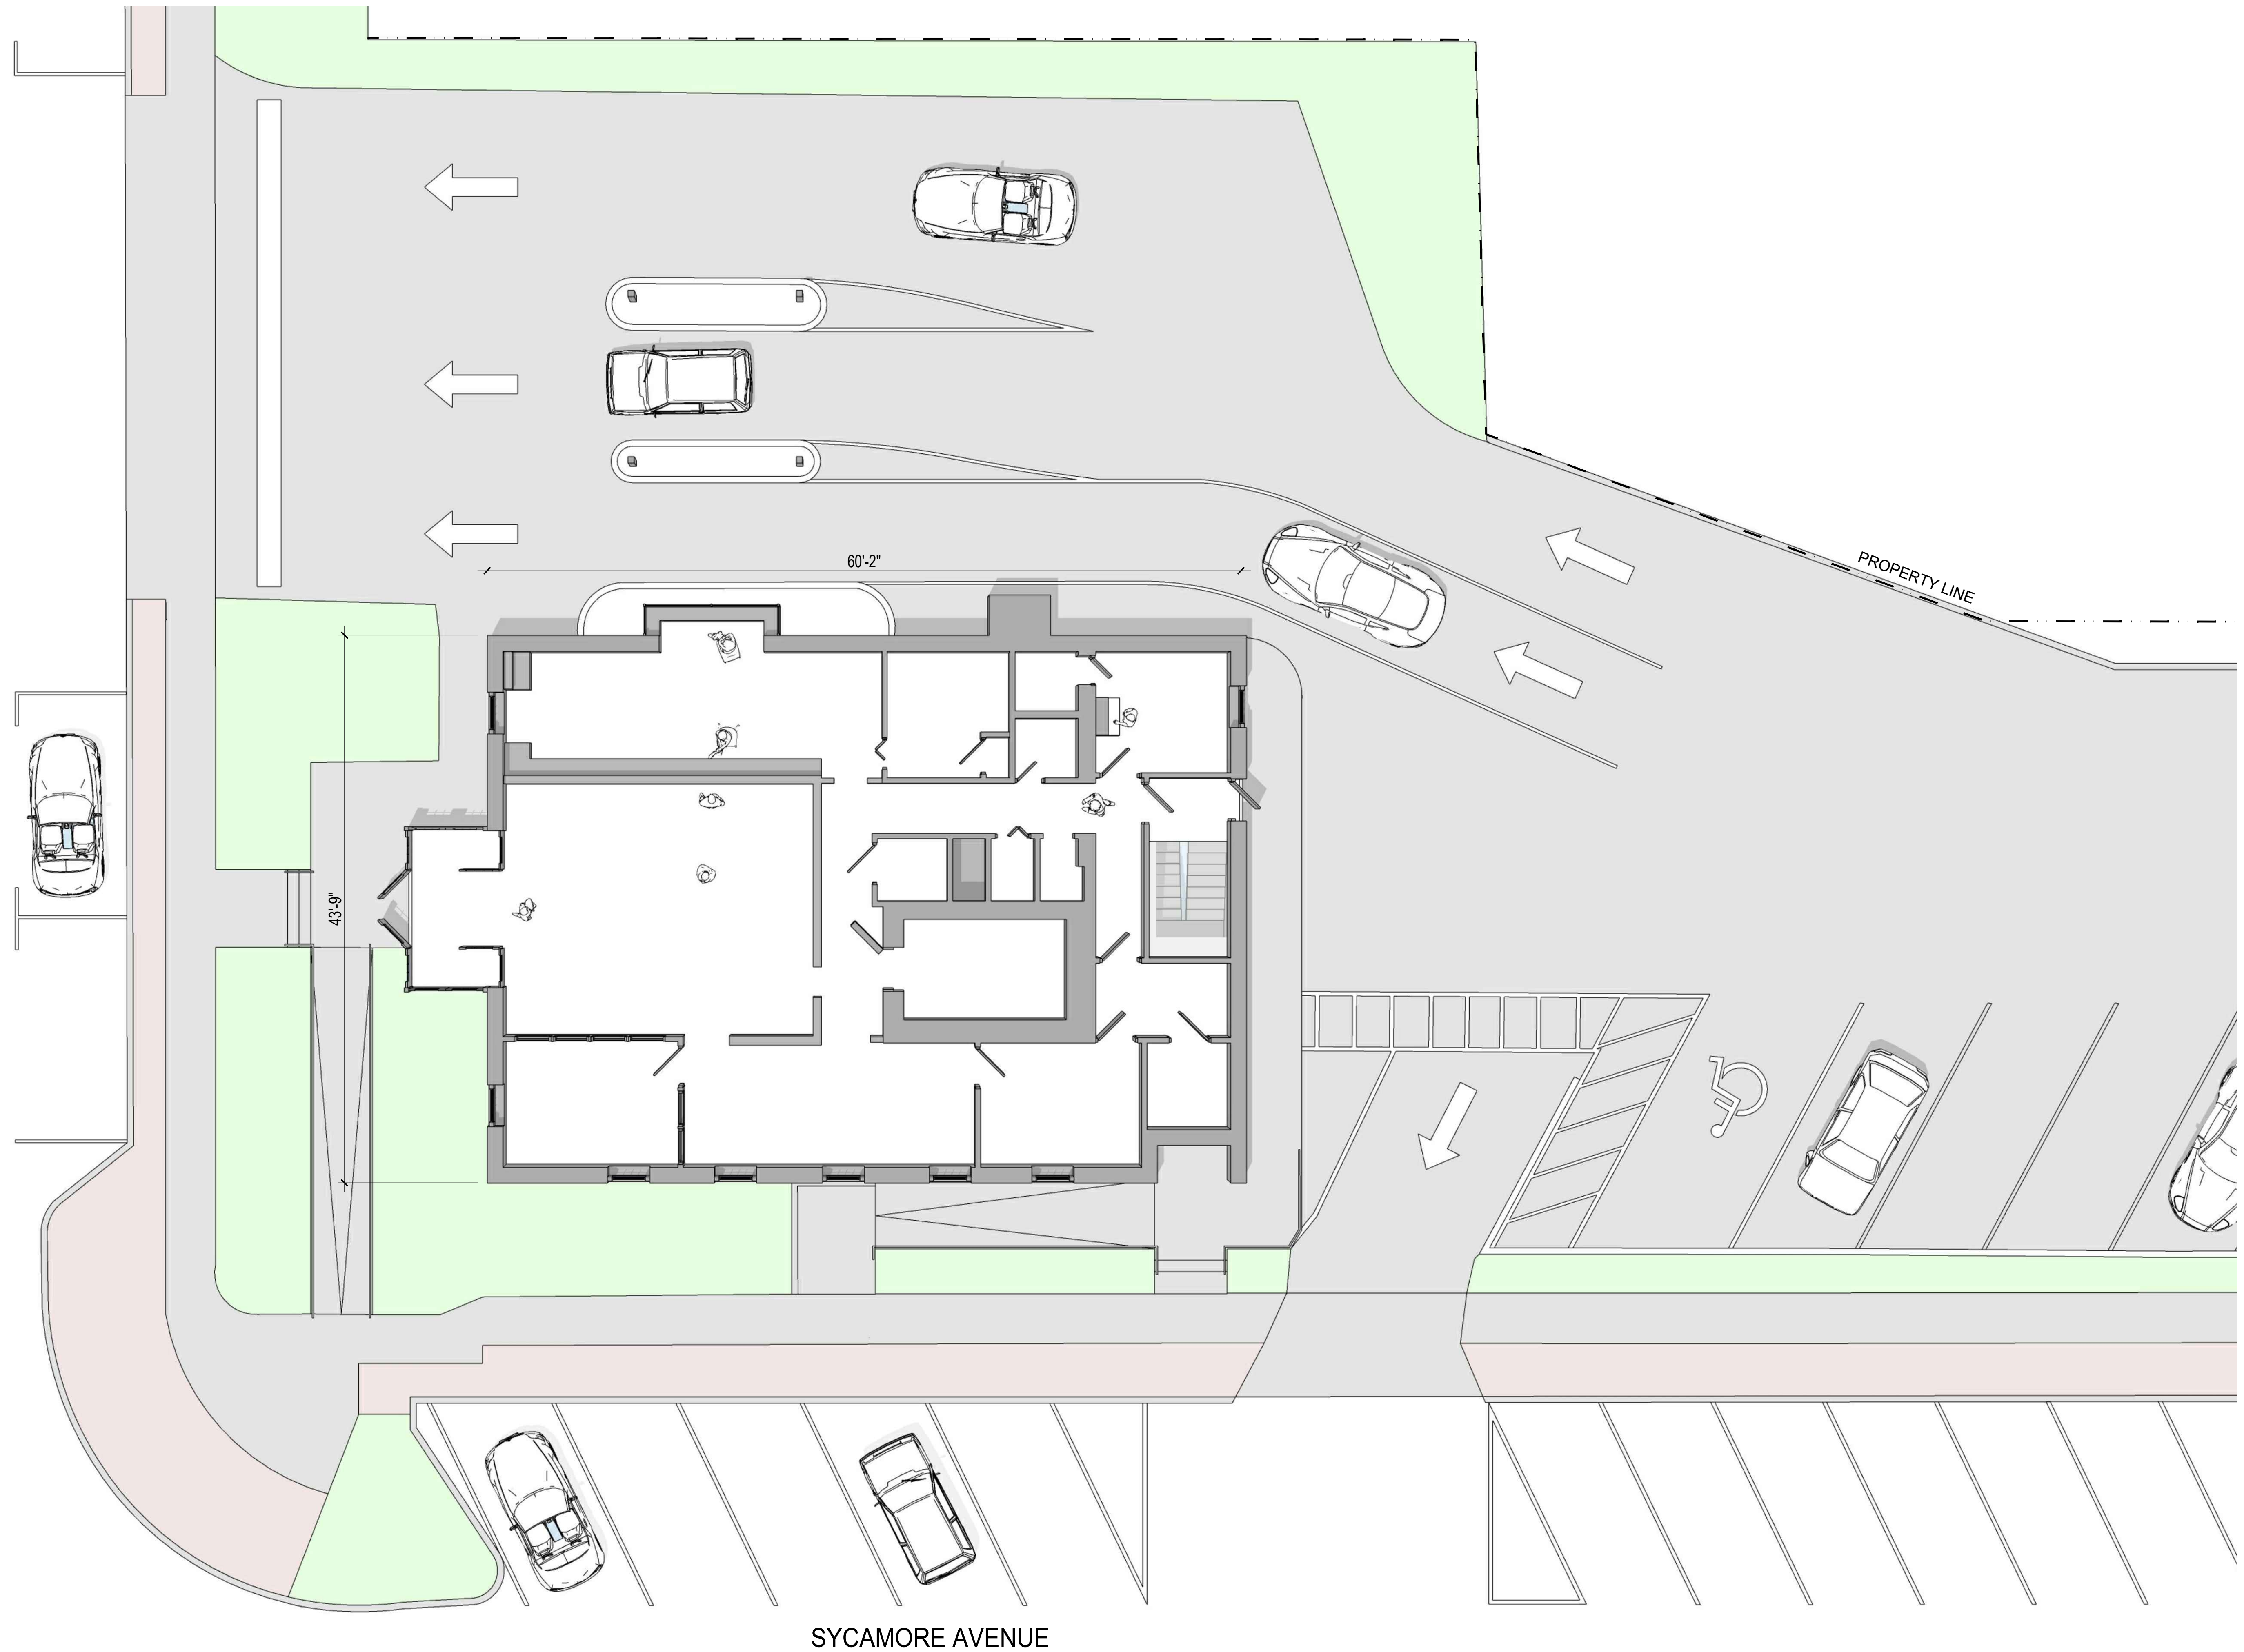

0' 5' 10' 15' 20' 25'



SYCAMORE AVENUE